



3D VIEW


RAJHANS SYNFONIA

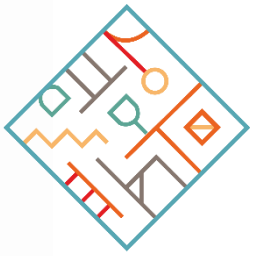

ONESPACE
— A one solution for interiors —

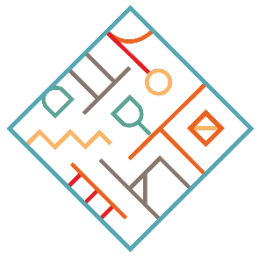

ONESPACE
 — A-one solution for interiors —

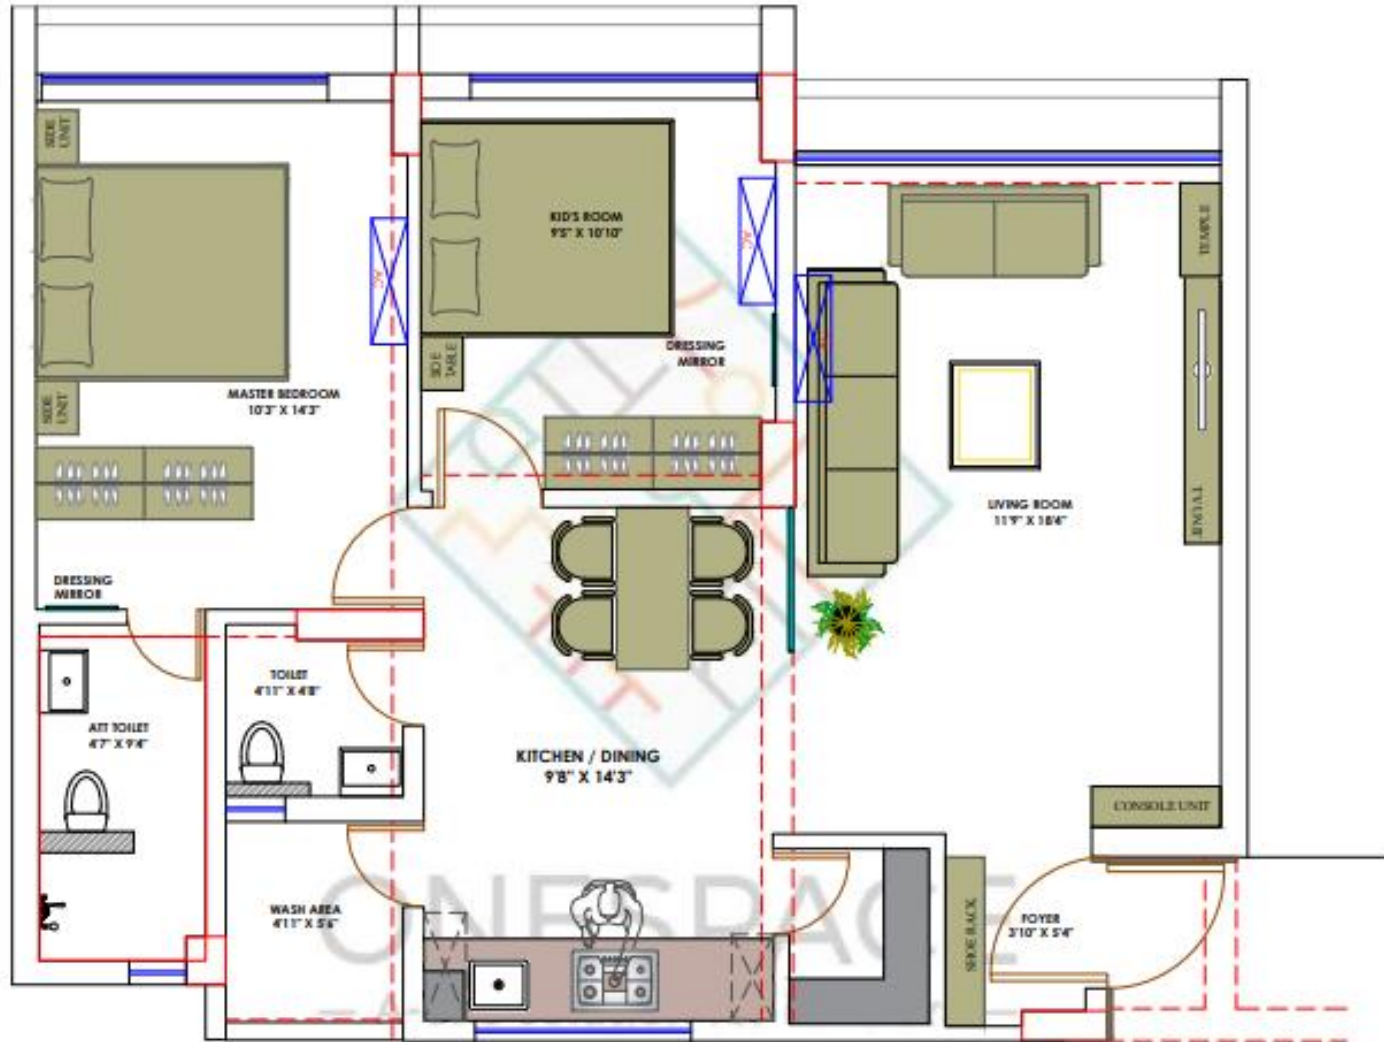


- * DO NOT SCALE THE DRAWING.
- * ALL DIMENSIONS ARE IN FEET \ INCHES.
- * ANY DISCREPANCY IN THE DRAWING TO BE BROUGHT IN THE DESIGNER'S NOTICE BEFORE EXECUTION ON SITE.

NOT PLAN		PROJECT		DESCRIPTION		CHECKLIST	
		SYNOPSIS-018		FURNITURE LAYOUT OPTION 1			
SCALE	NORTH	DATE	27-11-2021	DESIGNER	SAJIN	CHECKED BY	SAJIN
1:1		SCALE	N.T.S	DATE	27-11-2021	CHECKED BY	SAJIN
		DESIGNER	SAJIN	CHECKED BY	SAJIN		



FLOOR PLAN

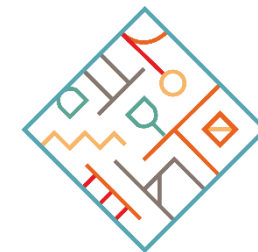

ONESPACE
— A-one solution for interiors —

❖ ENTRANCE (JALI DOOR)



ONESPACE
— A-one solution for interiors —

❖ **JALI DOOR AND MAIN DOOR**



ONESPACE
— A-one solution for interiors —

❖ **FOYER AREA**



ONESPACE
— A-one solution for interiors —

- **LIVING ROOM**



ONESPACE
— A-one solution for interiors —

• **LIVING ROOM**



ONESPACE
— A-one solution for interiors —

• **LIVING ROOM**



ONESPACE
— A-one solution for interiors —

- **KITCHEN**



ONESPACE
— A-one solution for interiors —

KITCHEN DINNING AREA



ONESPACE
— A-one solution for interiors —



- **GUEST BEDROOM**



ONESPACE
— A-one solution for interiors —

- **GUEST BEDROOM**




ONESPACE
— A-one solution for interiors —

- **MASTER BEDROOM**




ONESPACE
— A-one solution for interiors —

- **MASTER BEDROOM**

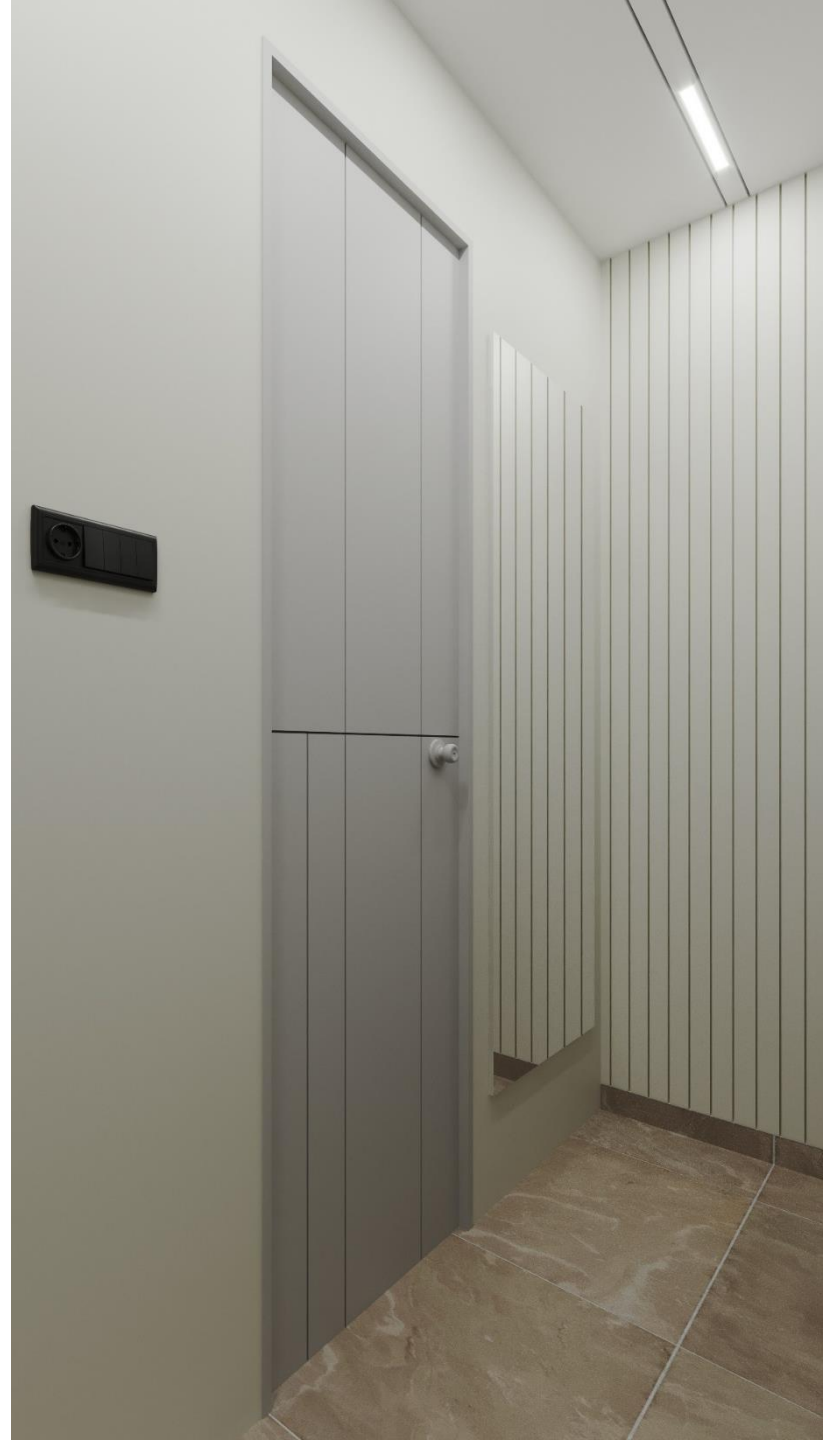

ONESPACE
— A-one solution for interiors —

- **MASTER BEDROOM**

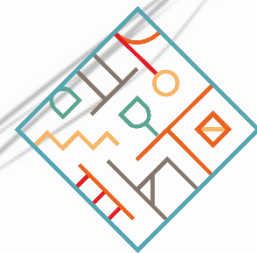

ONESPACE
— A-one solution for interiors —

THANK YOU

